

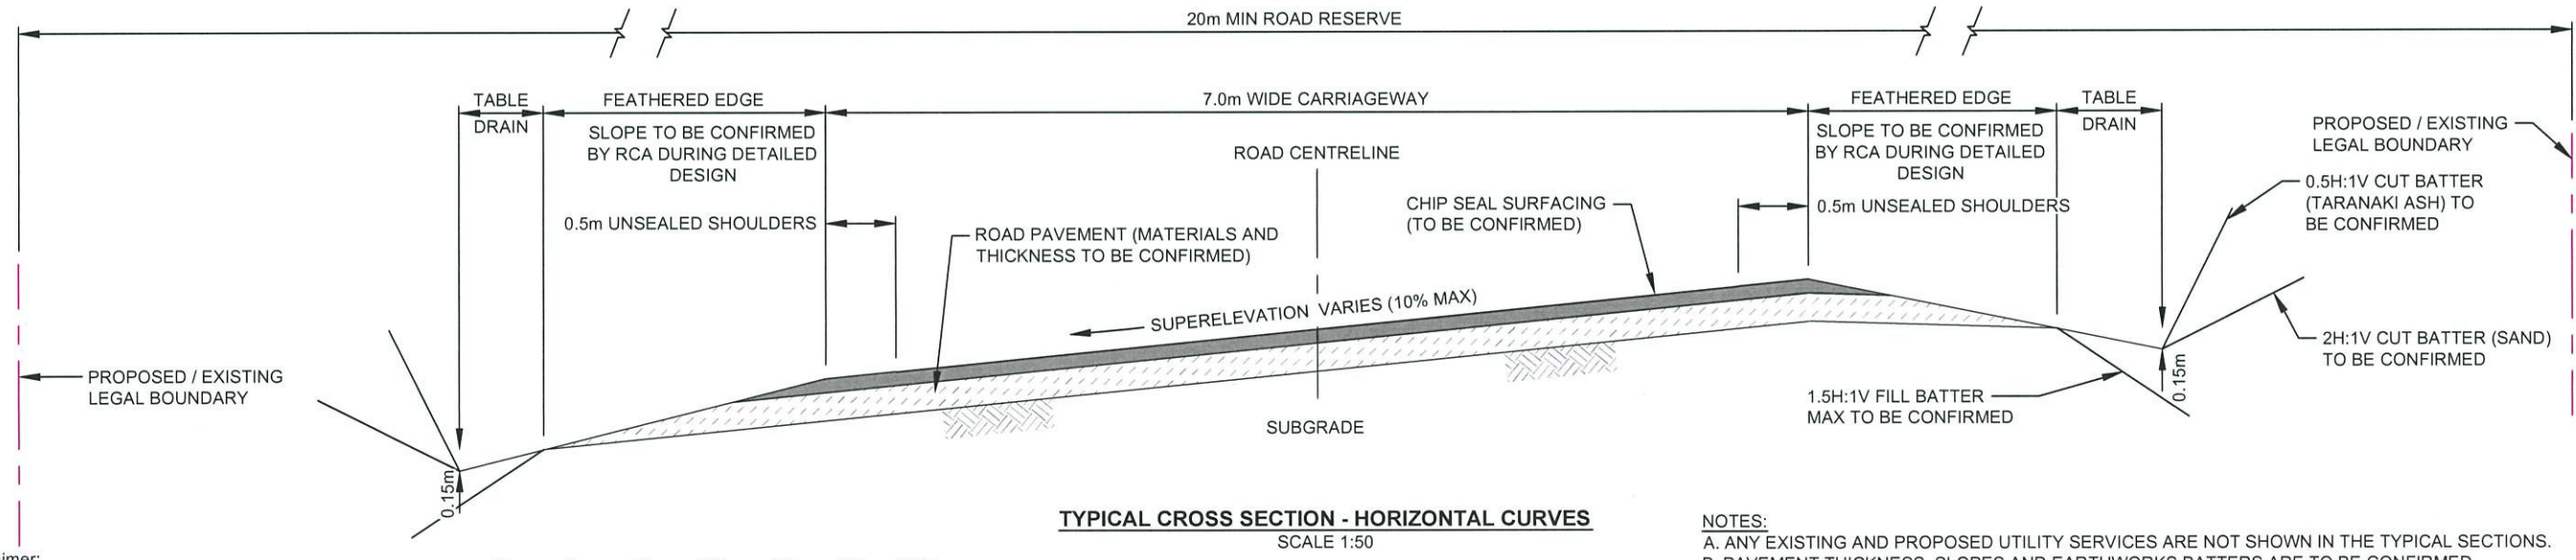
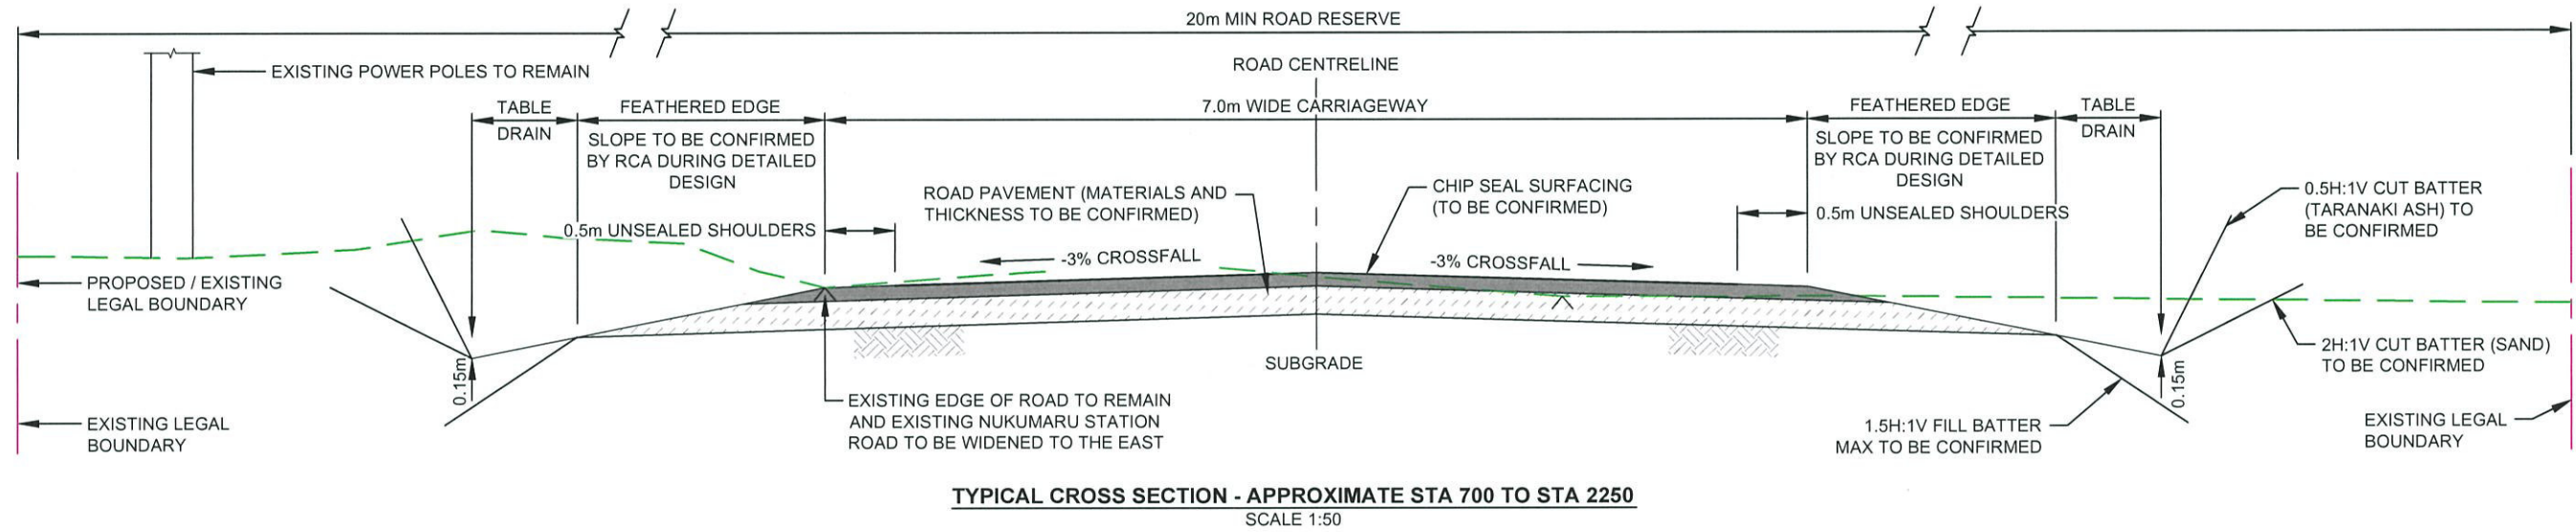


## Appendix 2: Typical Road Cross Section

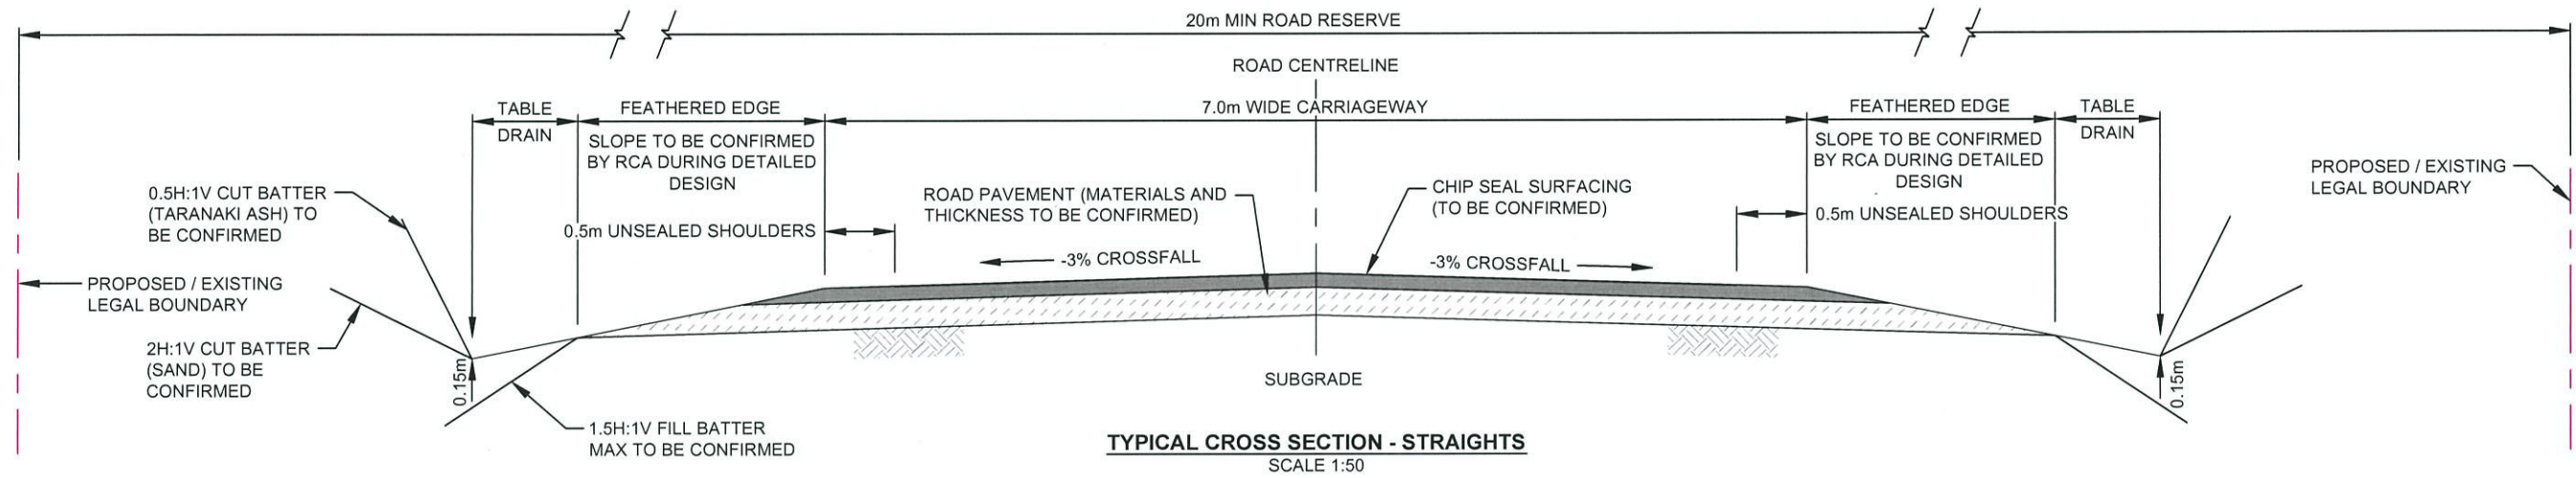

Disclaimer:  
 Photographic imagery has been imported from external sources.  
 Areas and dimensions may be subject to scale error.  
 Scaling from this drawing is at the users risk.

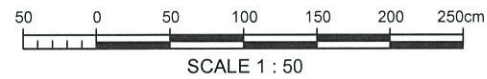

- NOTES:**
- A. ANY EXISTING AND PROPOSED UTILITY SERVICES ARE NOT SHOWN IN THE TYPICAL SECTIONS.
  - B. PAVEMENT THICKNESS, SLOPES AND EARTHWORKS BATTERS ARE TO BE CONFIRMED.
  - C. CROSSFALL AND FEATHERED EDGE SLOPES TO BE BASED ON HORIZONTAL DESIGN (TO BE CONFIRMED).
  - D. WIDTHS DO NOT ACCOUNT FOR ANY REQUIRED WIDENING ON HORIZONTAL CURVES.
  - E. ALL DIMENSIONS AND SLOPES TO BE CONFIRMED.

**BTW COMPANY**  
 SURVEYING | ENGINEERING | PLANNING & ENVIRONMENT

NO	DATE	BY	CHKD	APPR	OPER	DESCRIPTION
A	31.03.17	CSM	GTJ			ISSUED FOR REVIEW
REVISIONS						
REFERENCE DRAWINGS						

**GENERAL NOTES**

- 1. Coordinates in terms of : NA
- 2. Elevations in terms of : NA
- 3. Contour interval is : NA



LOCATION WAITOTARA, TARANAKI	
PROJECT No. 16305	
A3 SCALE AS SHOWN	
SURVEYED NC, KP, DF	JAN 2017
DRAWN C MILLER	MAR 2017
CHECKED I STEELE	MAR 2017

**SOUTH TARANAKI DISTRICT COUNCIL**  
**NUKUMARU STATION ROAD EXTENSION**  
**TYPICAL SECTIONS**

ORIGINAL SIZE <b>A3</b>	DRAWING No. 16305-05	SHEET 29	REVISION A
----------------------------	-------------------------	-------------	---------------