

**APPENDIX I FLIGHT PATH PROTECTION PLAN
DIAGRAMS**

DIAGRAM I APPENDIX 1



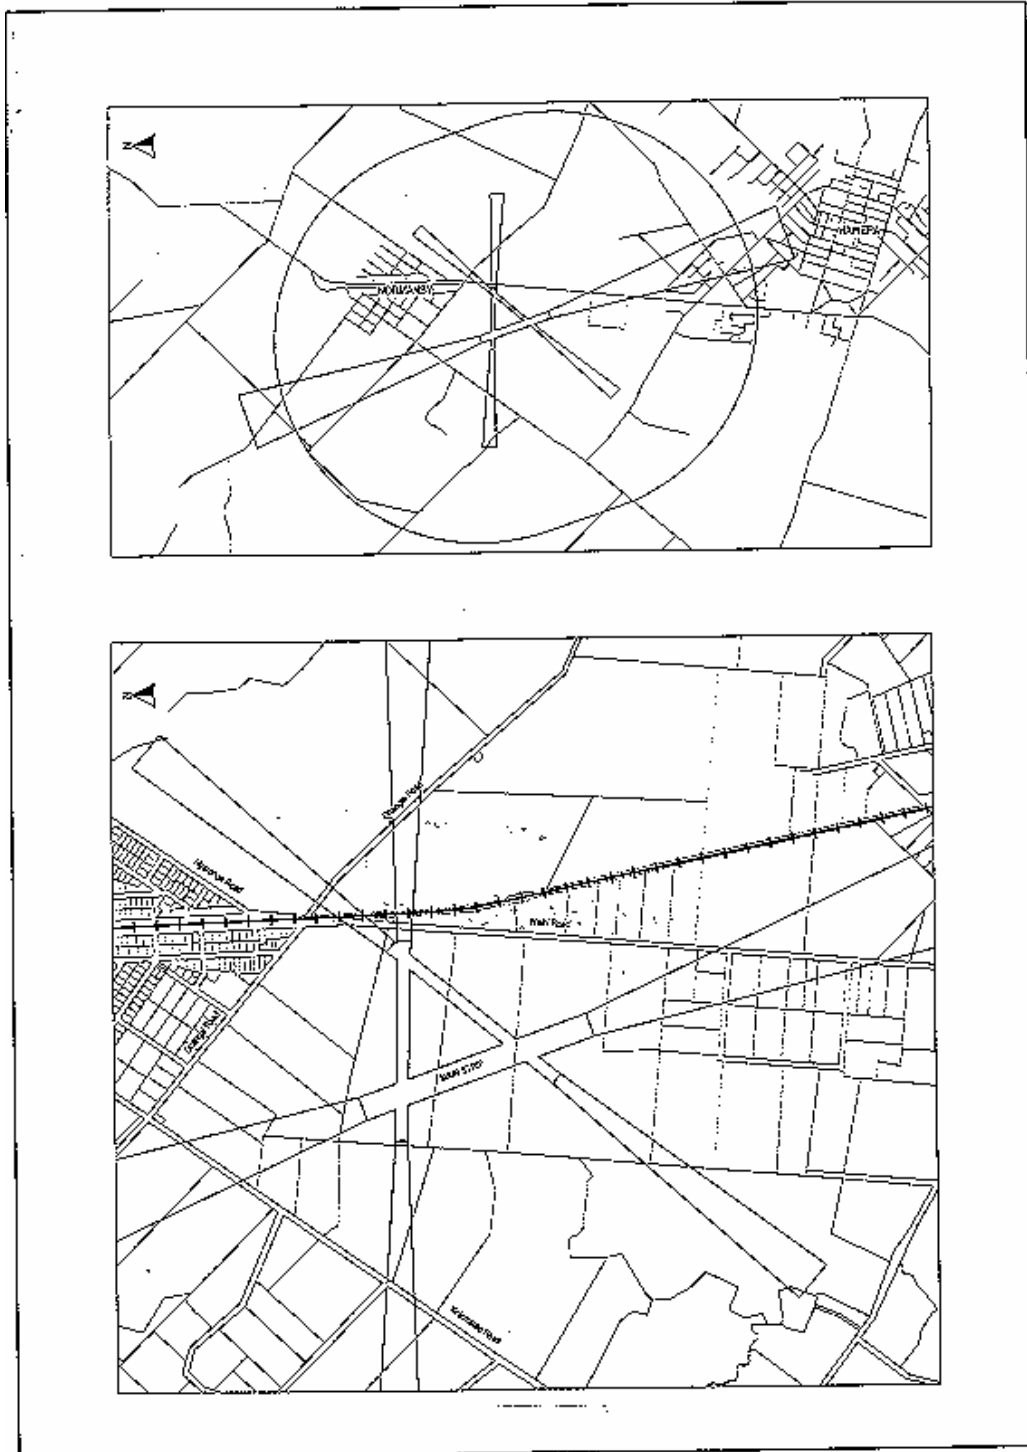


DIAGRAM II APPENDIX 1

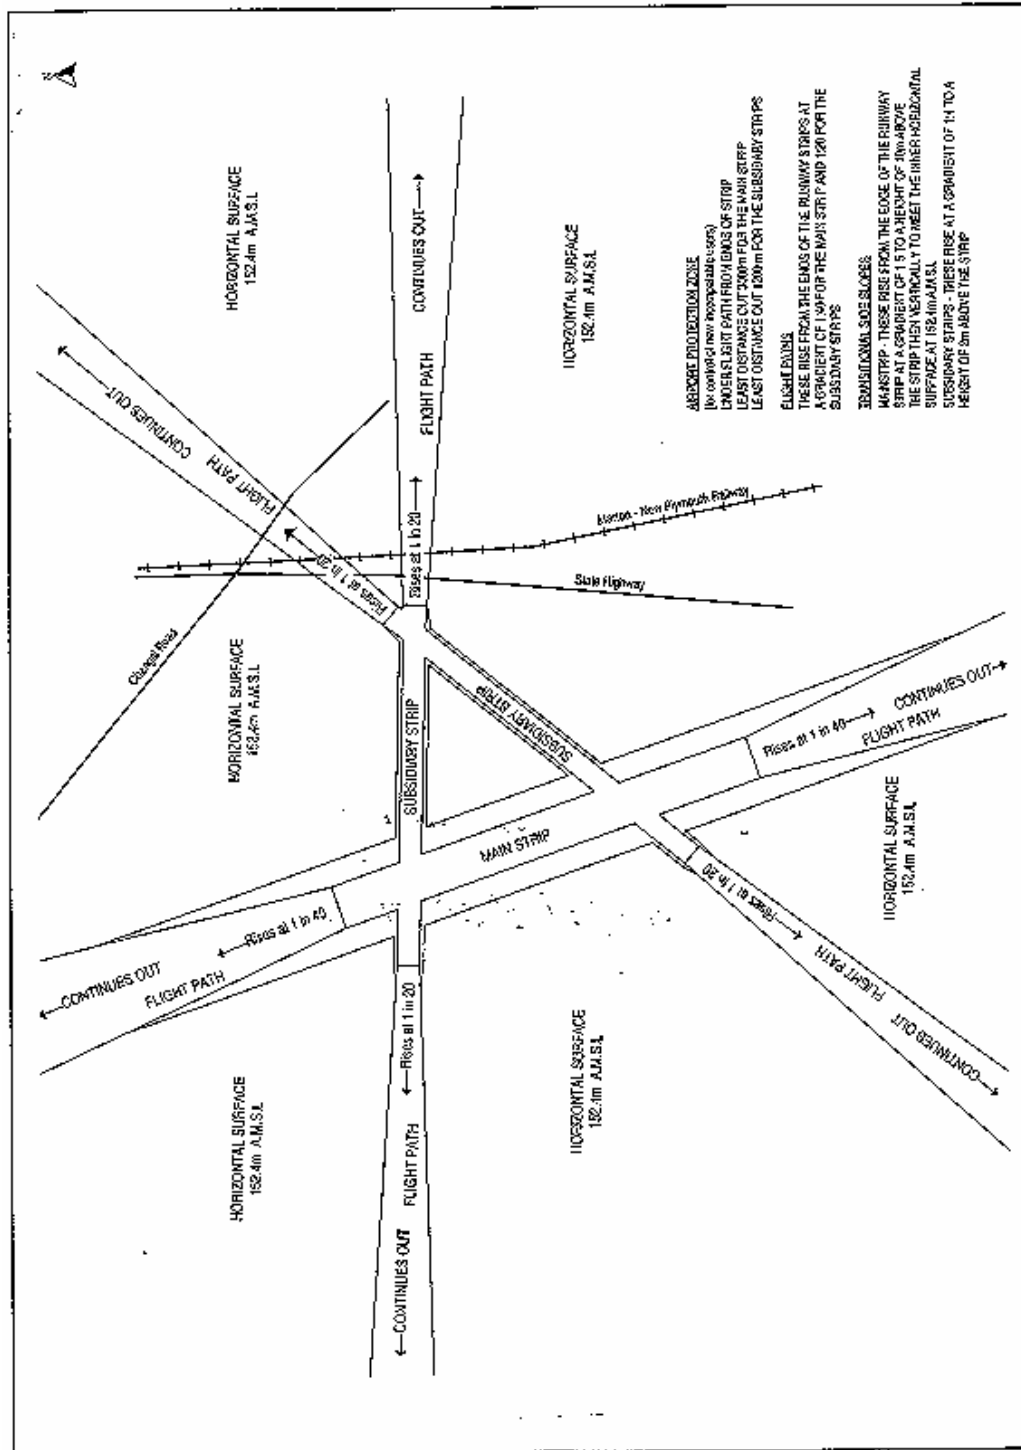


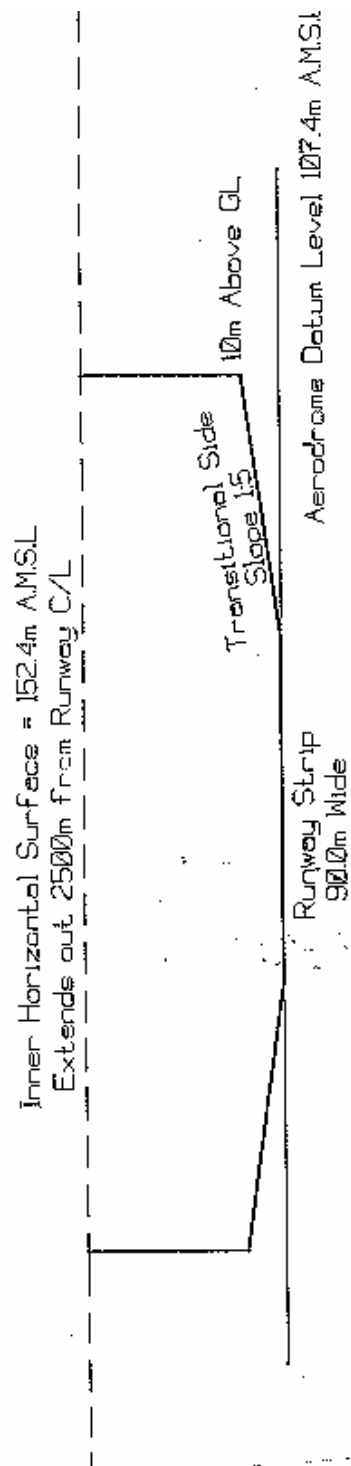

REPRESENTATIVE CROSS SECTION SHOWING
TRANSITIONAL SIDE SLOPES
EITHER SIDE OF THE MAIN RUNWAY STRIP

NOT TO SCALE

Taken from ACC139-07A
Chapter 2

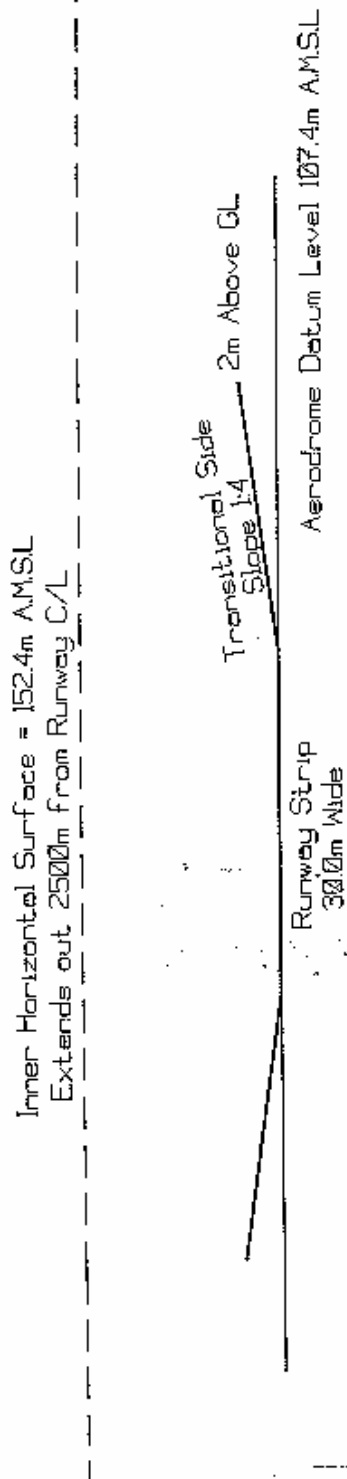

REPRESENTATIVE CROSS SECTION SHOWING
TRANSITIONAL SIDE SLOPES
EITHER SIDE OF THE SUBSIDIARY RUNWAY STRIPS

NOT TO SCALE

Taken from ACC139-07A
Chapter 3